


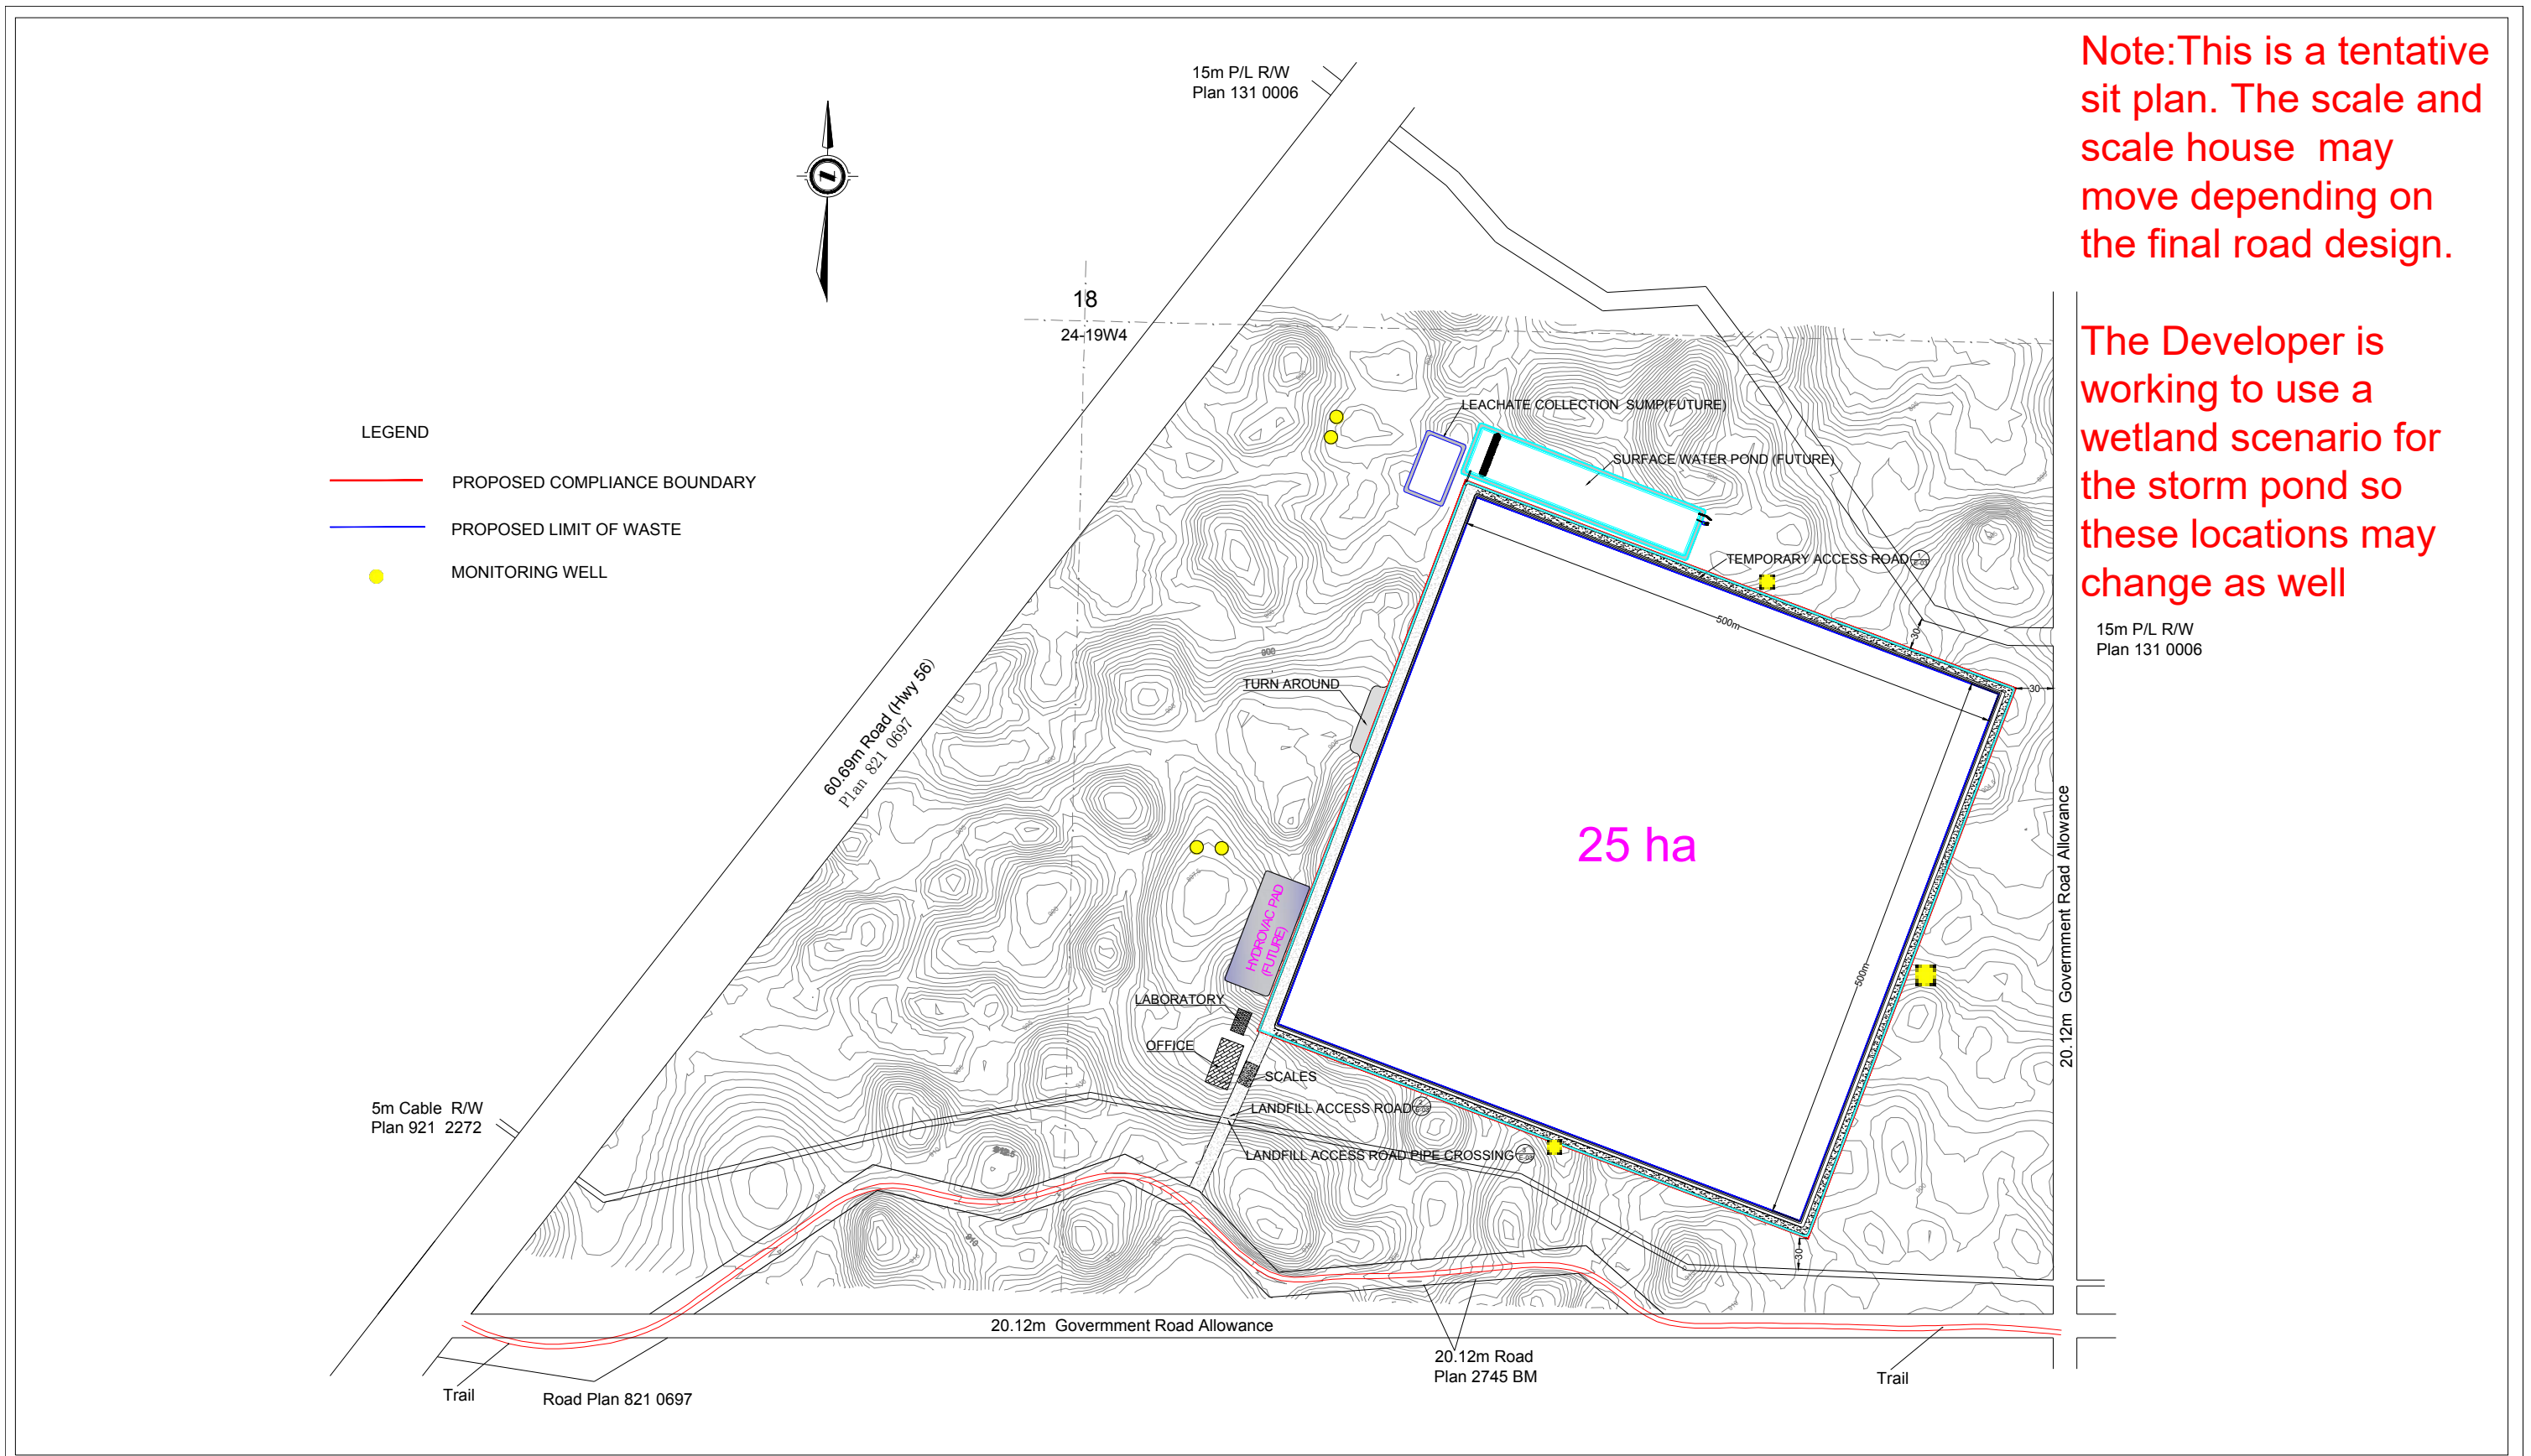

1	ISSUED FOR CONSTRUCTION	BF	JAN 29 2020	
0	ISSUED FOR REVIEW	WD	DEC 8 2019	
No.	Description	Auth. By	Date	
REVISIONS				

NOTES

2020-01-31

BOSSCO

Designed By: Linfeng Li
Jianqiao Luo
Date: DECEMBER 2019

Drawn By: Linfeng Li
Jianqiao Luo
Date: DECEMBER 2019

Checked By: Wanchuan Du
Date: DECEMBER 2019

SITE PLAN

HUSSAR CLASS II INDUSTRIAL WASTE LANDFILL

WHEATLAND COUNTY, ALBERTA

Scale: Drawing No.: C-01 Rev. 1