


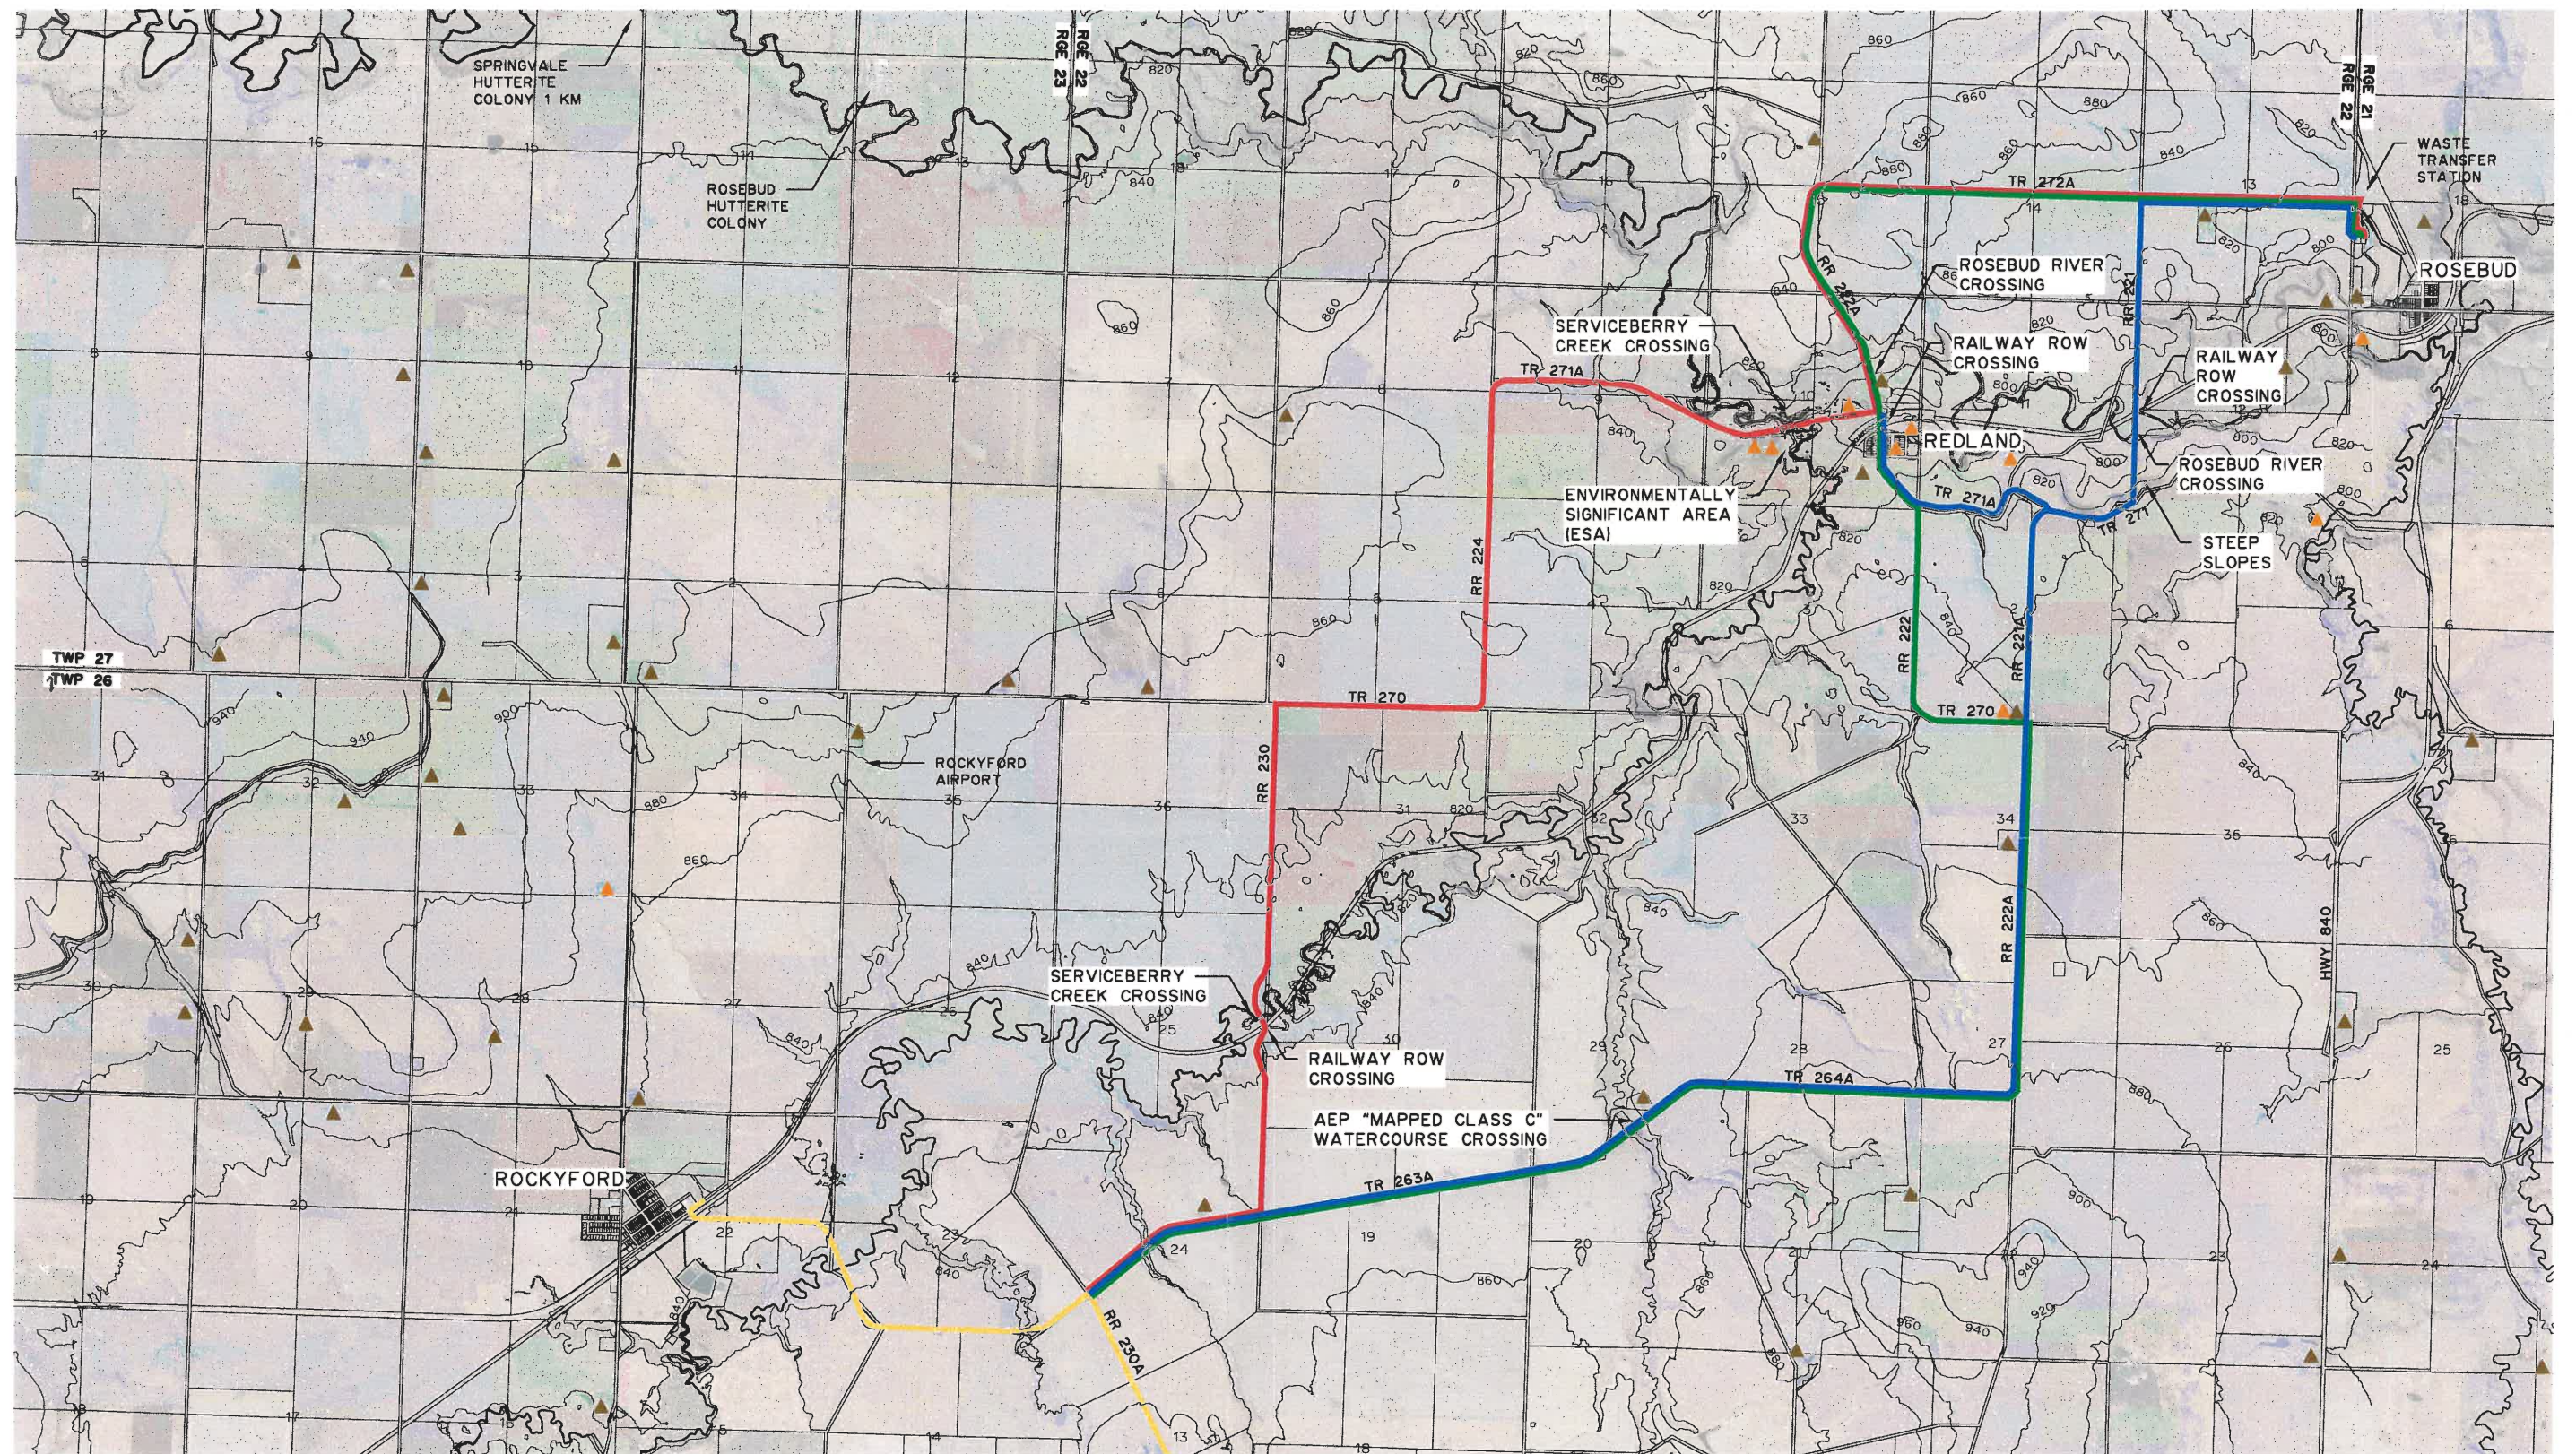

- PIPELINE OPTION #1
- PIPELINE OPTION #2
- PIPELINE OPTION #3
- EXISTING PHASE 2 PIPELINE
- ▲ RURAL USER
- ▲ RURAL USER - INTEREST IN WATER SERVICE CONNECTION EXPRESSED IN AUGUST 2019 SURVEY



WHEATLAND REGIONAL CORP.

PHASE 3 REGIONAL WATER LINE TO ROSEBUD
HYDRAULICS ALL OPTIONS

SCALE: 1:50 000

DATE: SEPTEMBER 2019

JOB: 2300-031-08

FIGURE: 1